




# CENTRO DIA VILA AURORA

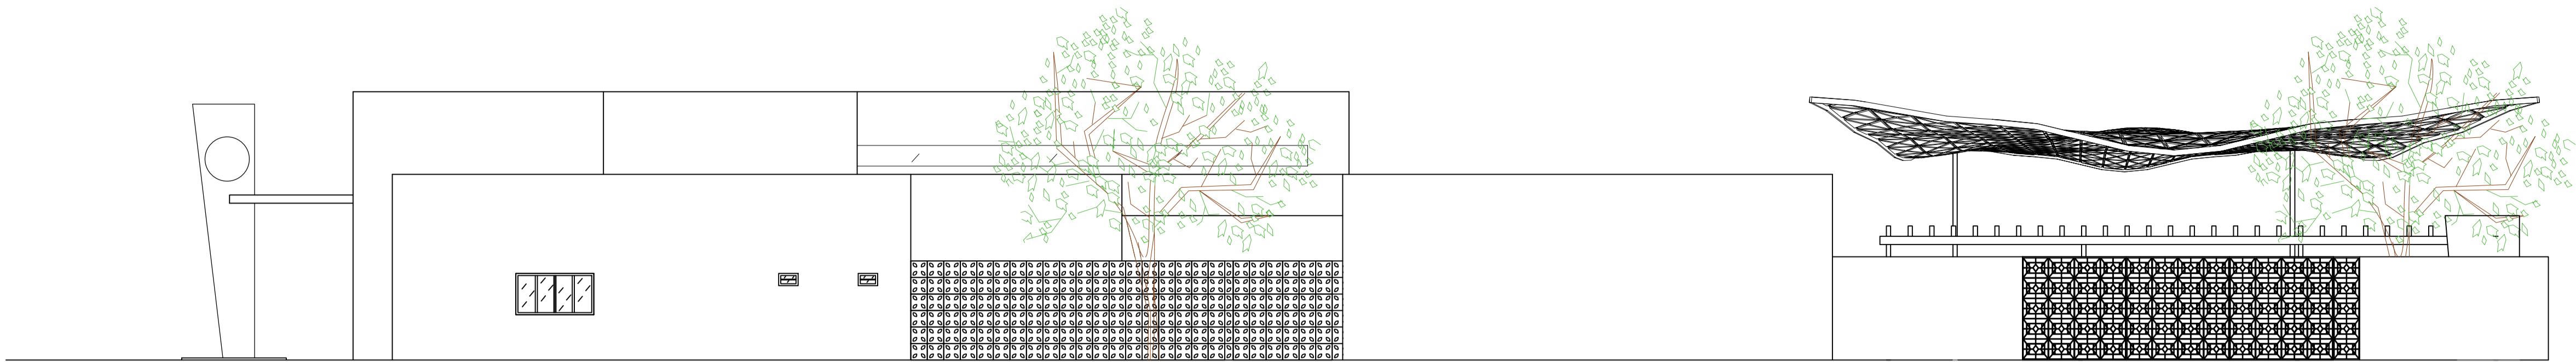


16 VISTA 2  
ESCALA 1:100

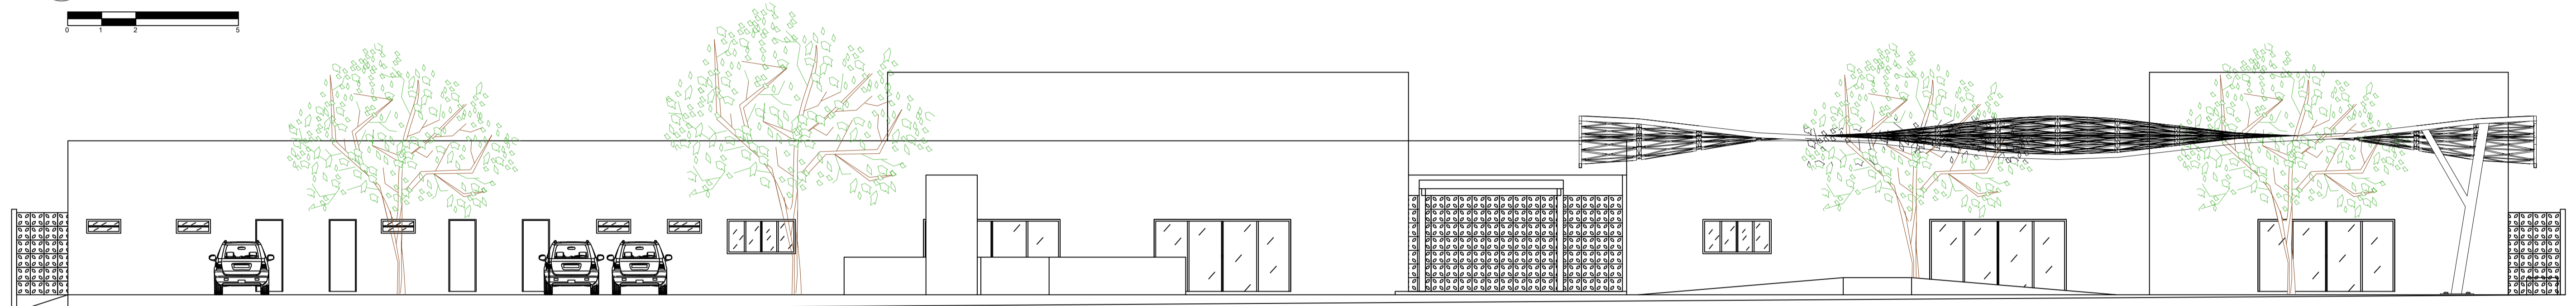

17 VISTA 3  
ESCALA 1:100

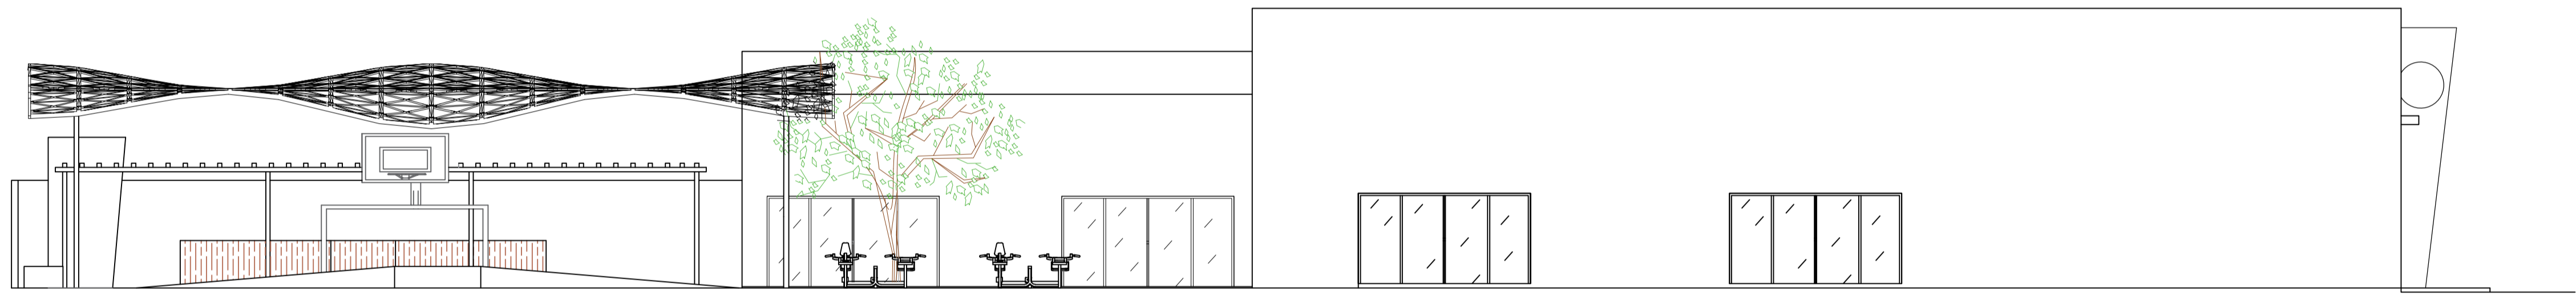

18 VISTA 4  
ESCALA 1:100

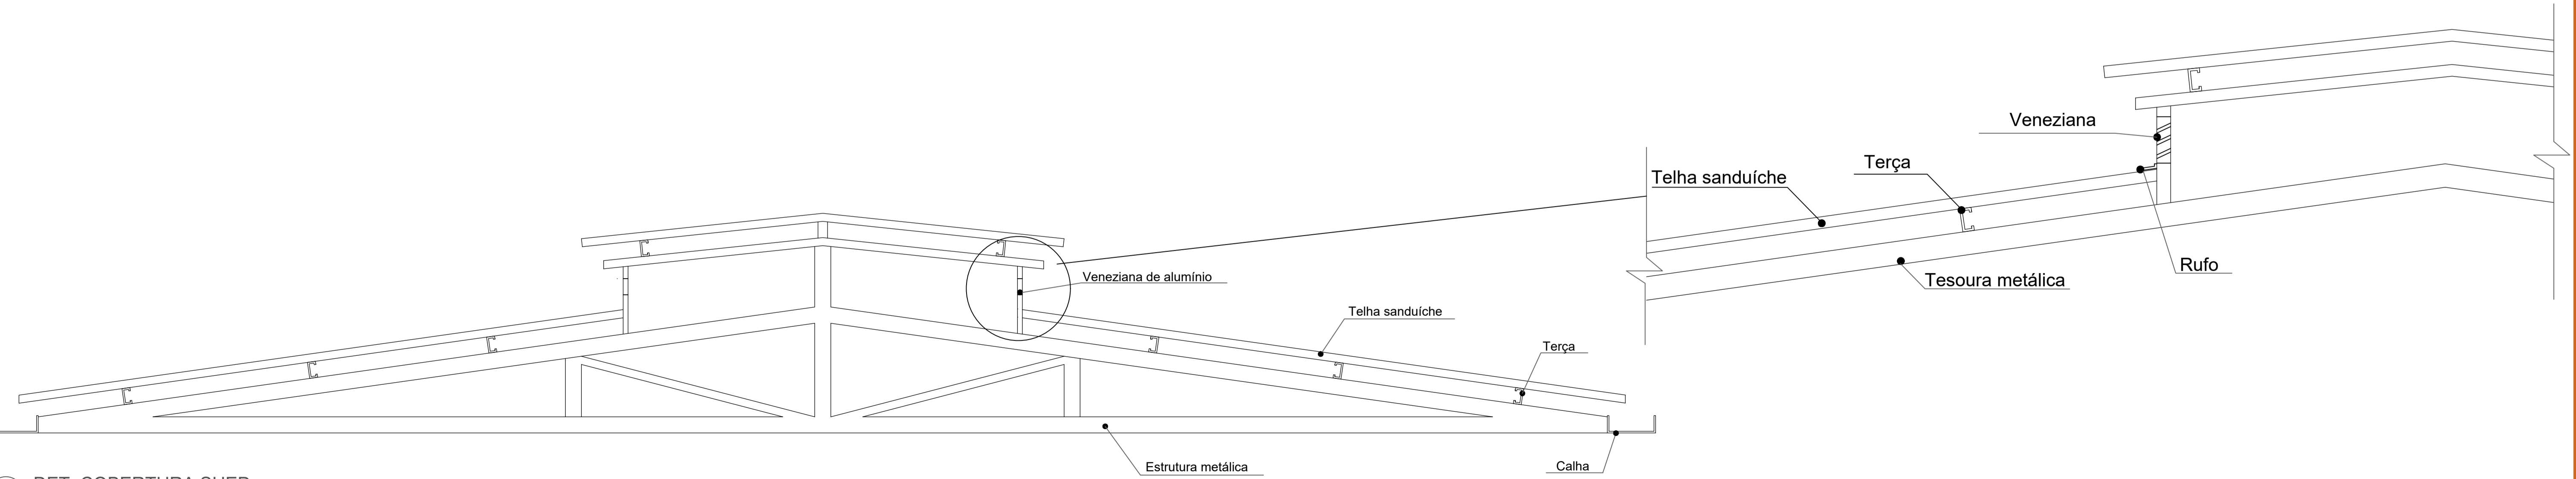

19 DET. COBERTURA SHED  
1:20