

PLANTA LAYOUT TIPOLOGIA 3 E 4





| CÓDIGO | DIMENSÕES | QT. |
|--------|-------------|-----|
| EA01 | 230X100X110 | 2 |
| EA02 | 350X100X110 | 1 |
| EA03 | 90X80X160 | 1 |
| EA04 | 150X80X160 | 1 |
| EA05 | 300X150X50 | 2 |
| EA06 | 290X100X110 | 1 |
| EA07 | 120X80X160 | 1 |
| EA08 | 230X100X110 | 1 |

TABELA DE ESQUADRIAS

| CÓDIGO | DIMENSÕES | QT. |
|--------|-----------|-----|
| PA01 | 90X210 | 6 |
| PA02 | 110X240 | 2 |
| PC01 | 100X210 | 1 |
| PC02 | 110X210 | 1 |


TABELA DE PORTAS

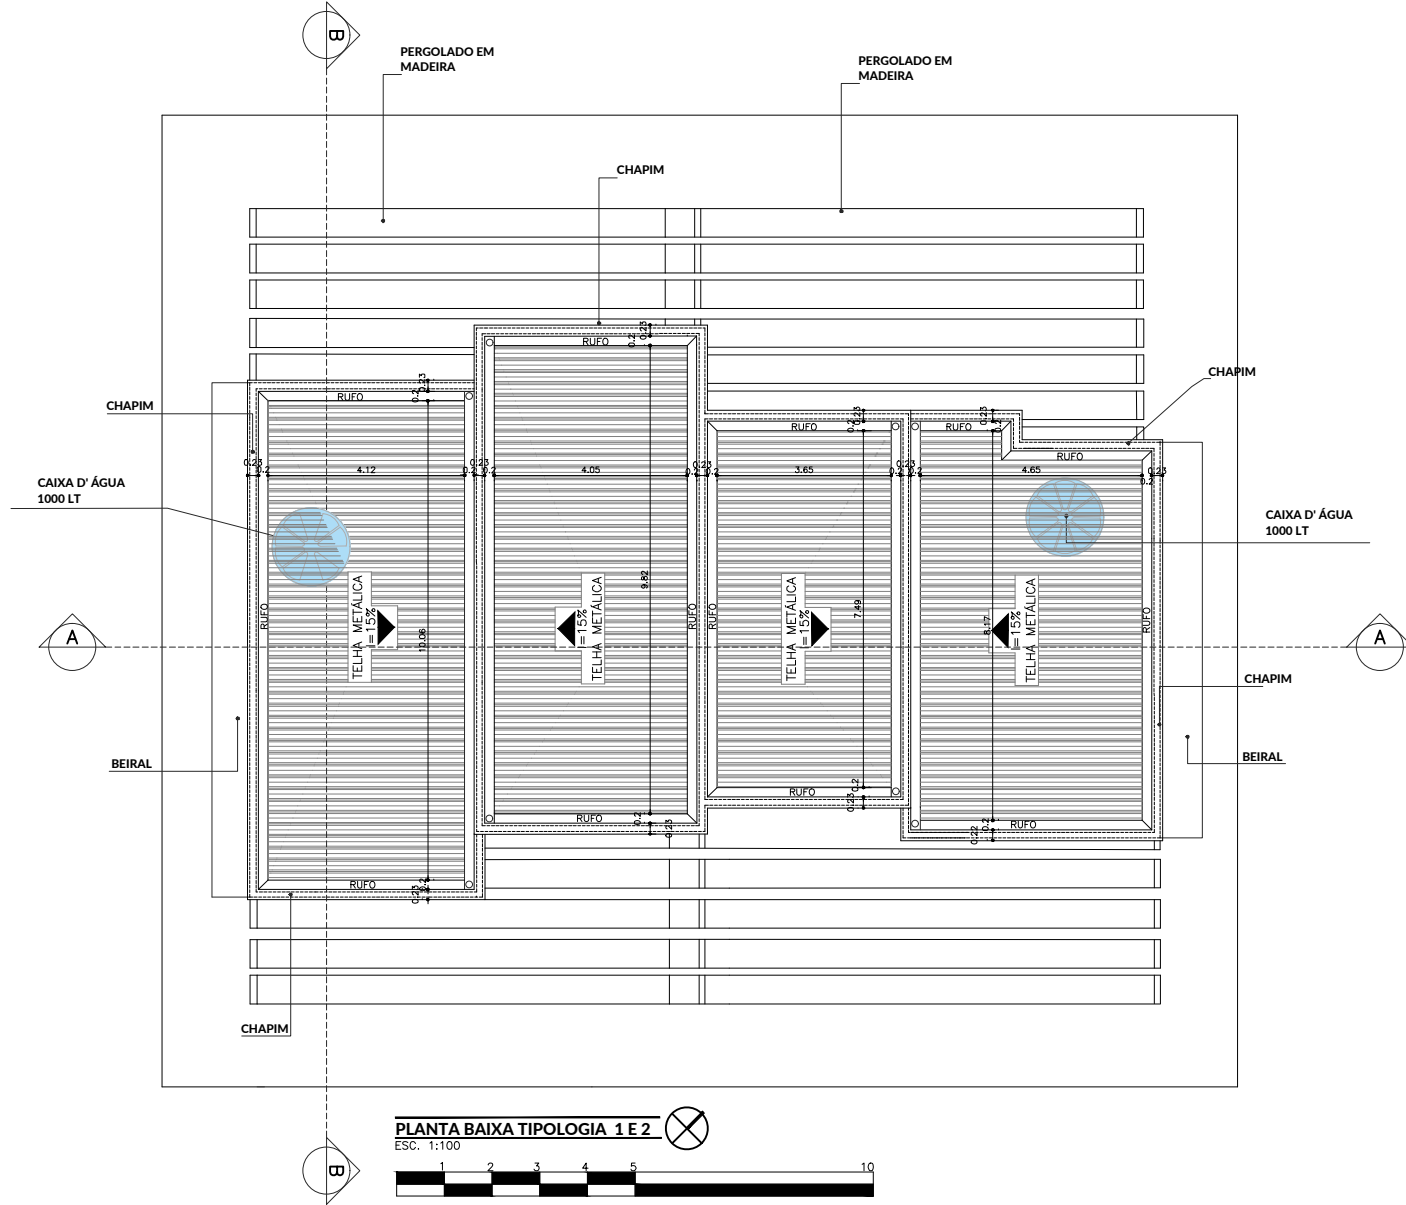

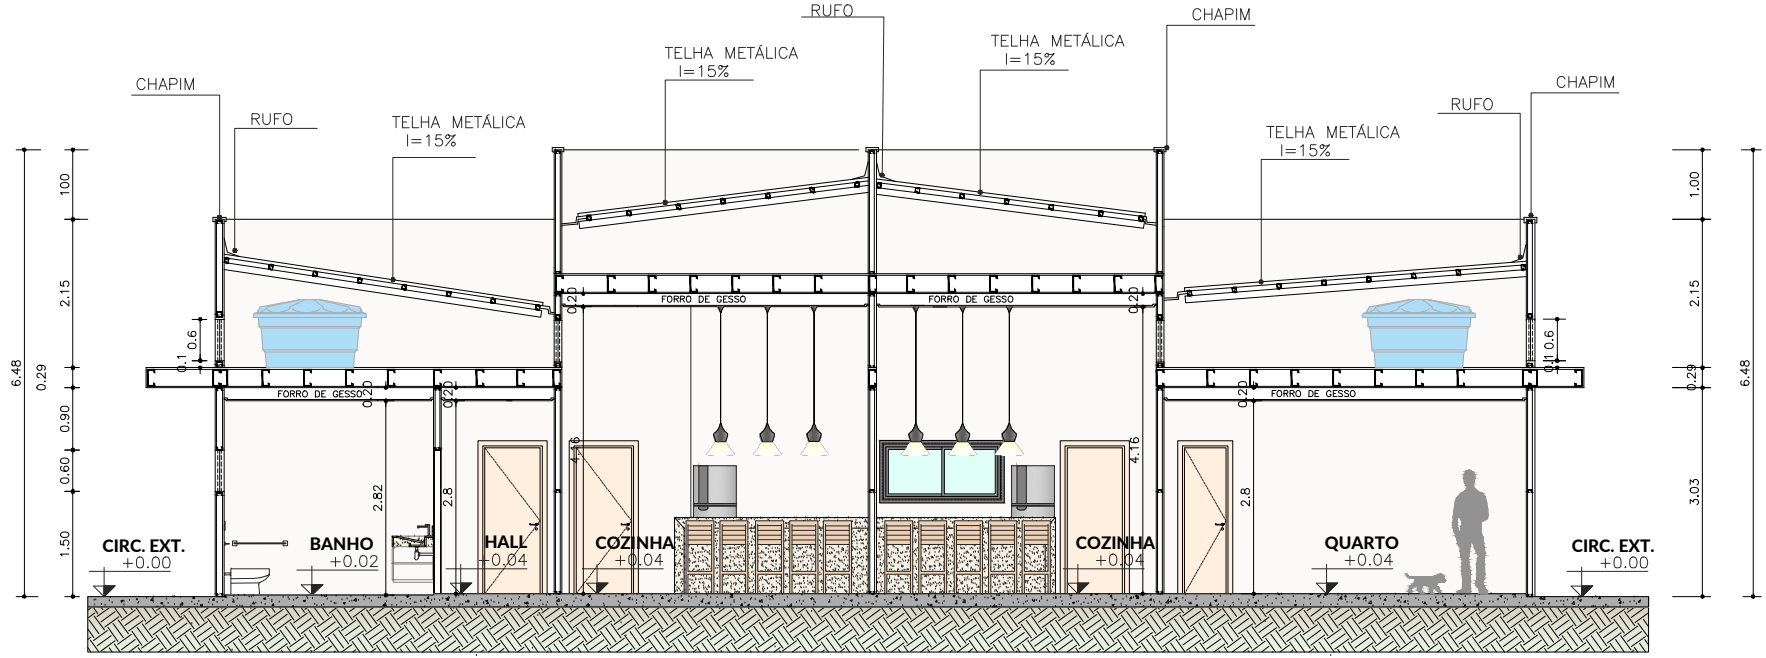


CORTE AA TIPOLOGIA 1 E 2
ESC. 1:100



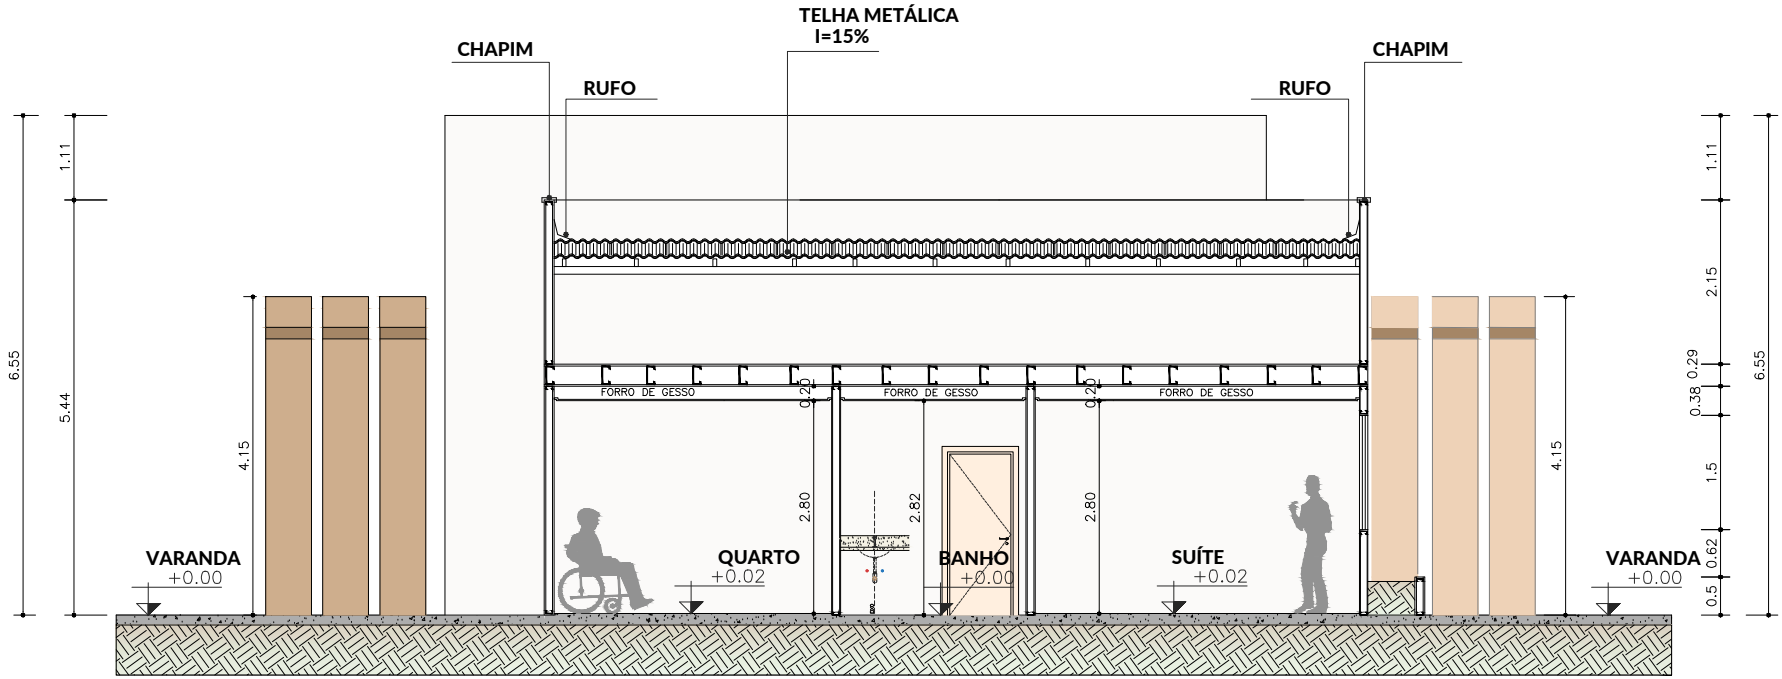

CORTE BB TIPOLOGIA 1 E 2
ESC. 1:100



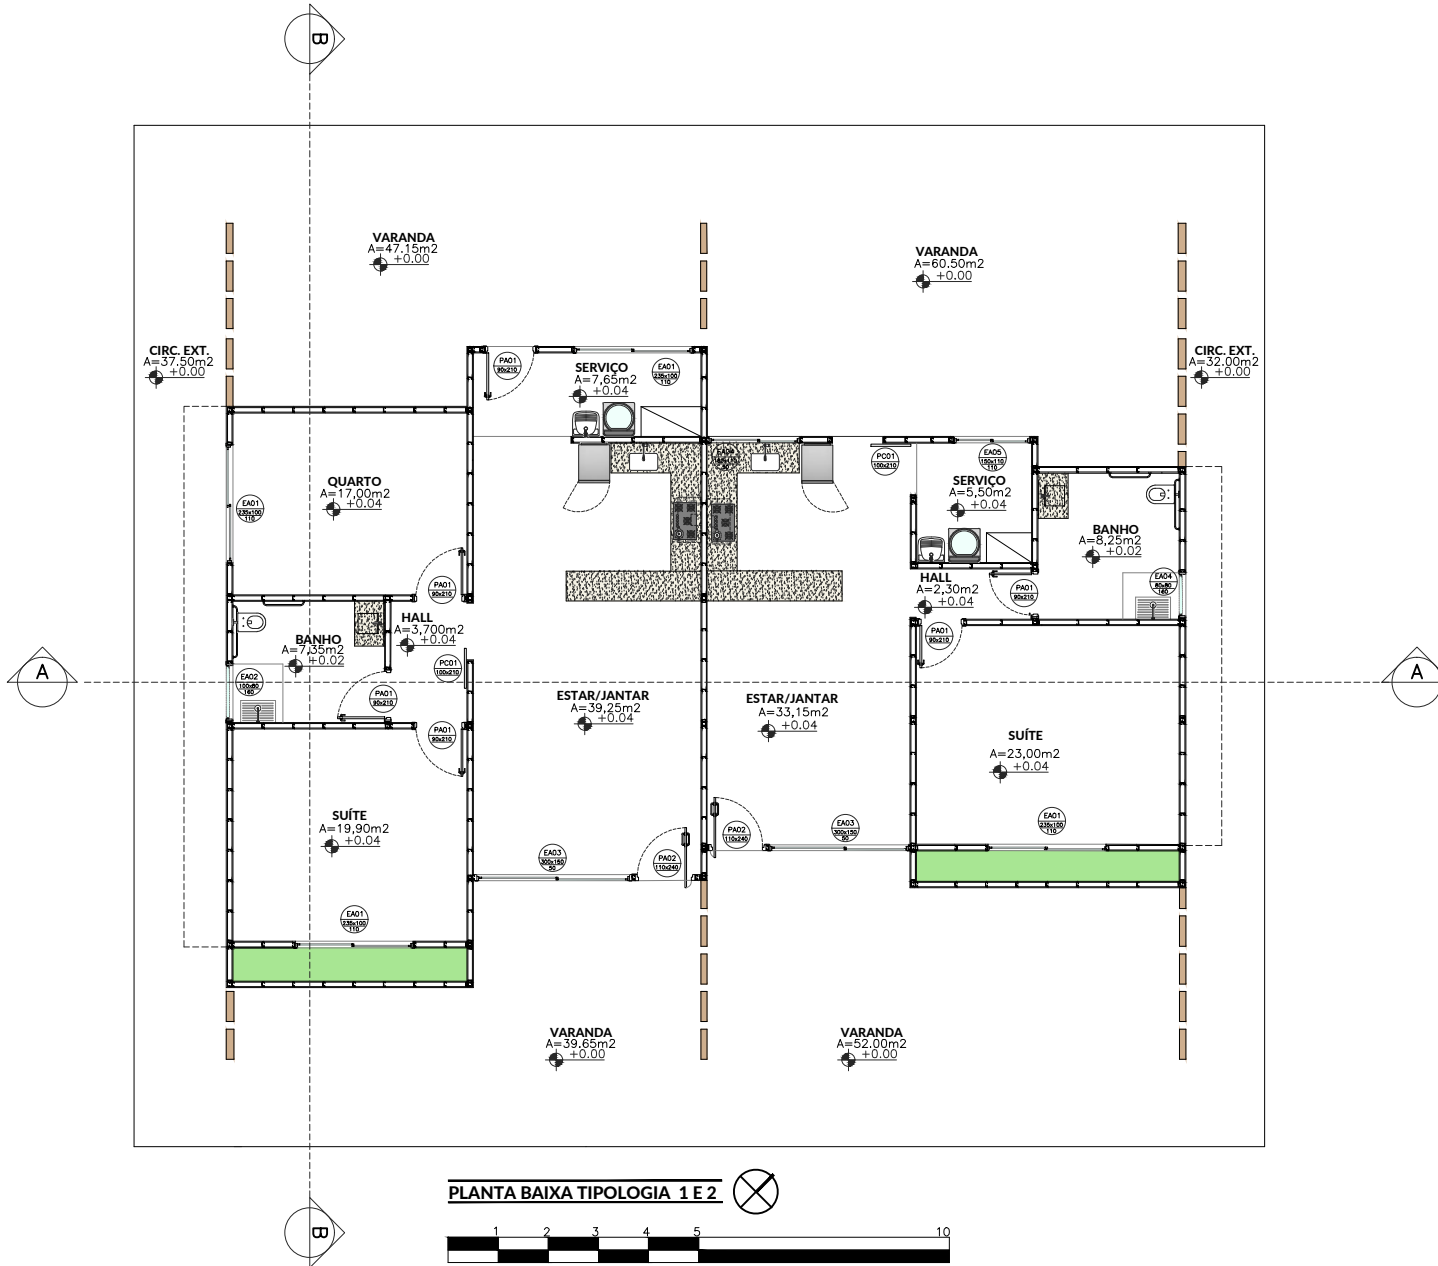


| CÓDIGO | DIMENSÕES | QT. |
|---------------|------------------|------------|
| EA01 | 235X100X110 | 4 |
| EA02 | 100X80X160 | 1 |
| EA03 | 300X150X50 | 2 |
| EA04 | 80X80X160 | 1 |
| EA05 | 150X100X110 | 1 |

TABELA DE ESQUADRIAS

| CÓDIGO | DIMENSÕES | QT. |
|---------------|------------------|------------|
| PA01 | 90X210 | 6 |
| PA02 | 110X240 | 2 |
| PC01 | 100X210 | 2 |

TABELA DE PORTAS

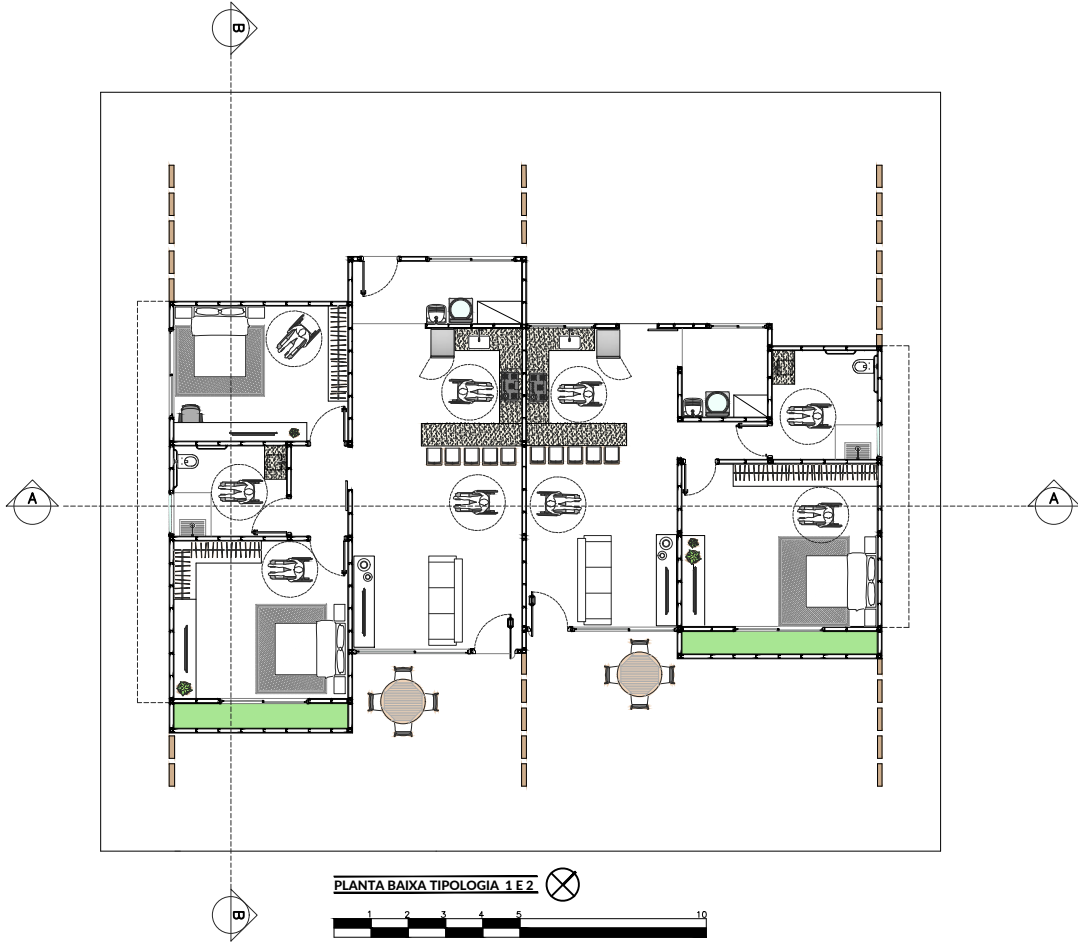


| CÓDIGO | DIMENSÕES | QT. |
|--------|-------------|-----|
| EA01 | 230X100X110 | 3 |
| EA02 | 100X800X160 | 1 |
| EA03 | 300X150X50 | 2 |
| EA04 | 290X100X110 | 1 |
| EA05 | 300X150X50 | 2 |
| EA06 | 120X80X160 | 1 |
| EA07 | 230X100X110 | 1 |

TABELA DE ESQUADRIAS


| CÓDIGO | DIMENSÕES | QT. |
|--------|-----------|-----|
| PA01 | 90X210 | 5 |
| PA02 | 110X210 | 2 |
| PC01 | 100X210 | 1 |
| PC02 | 110X210 | 1 |

TABELA DE PORTAS

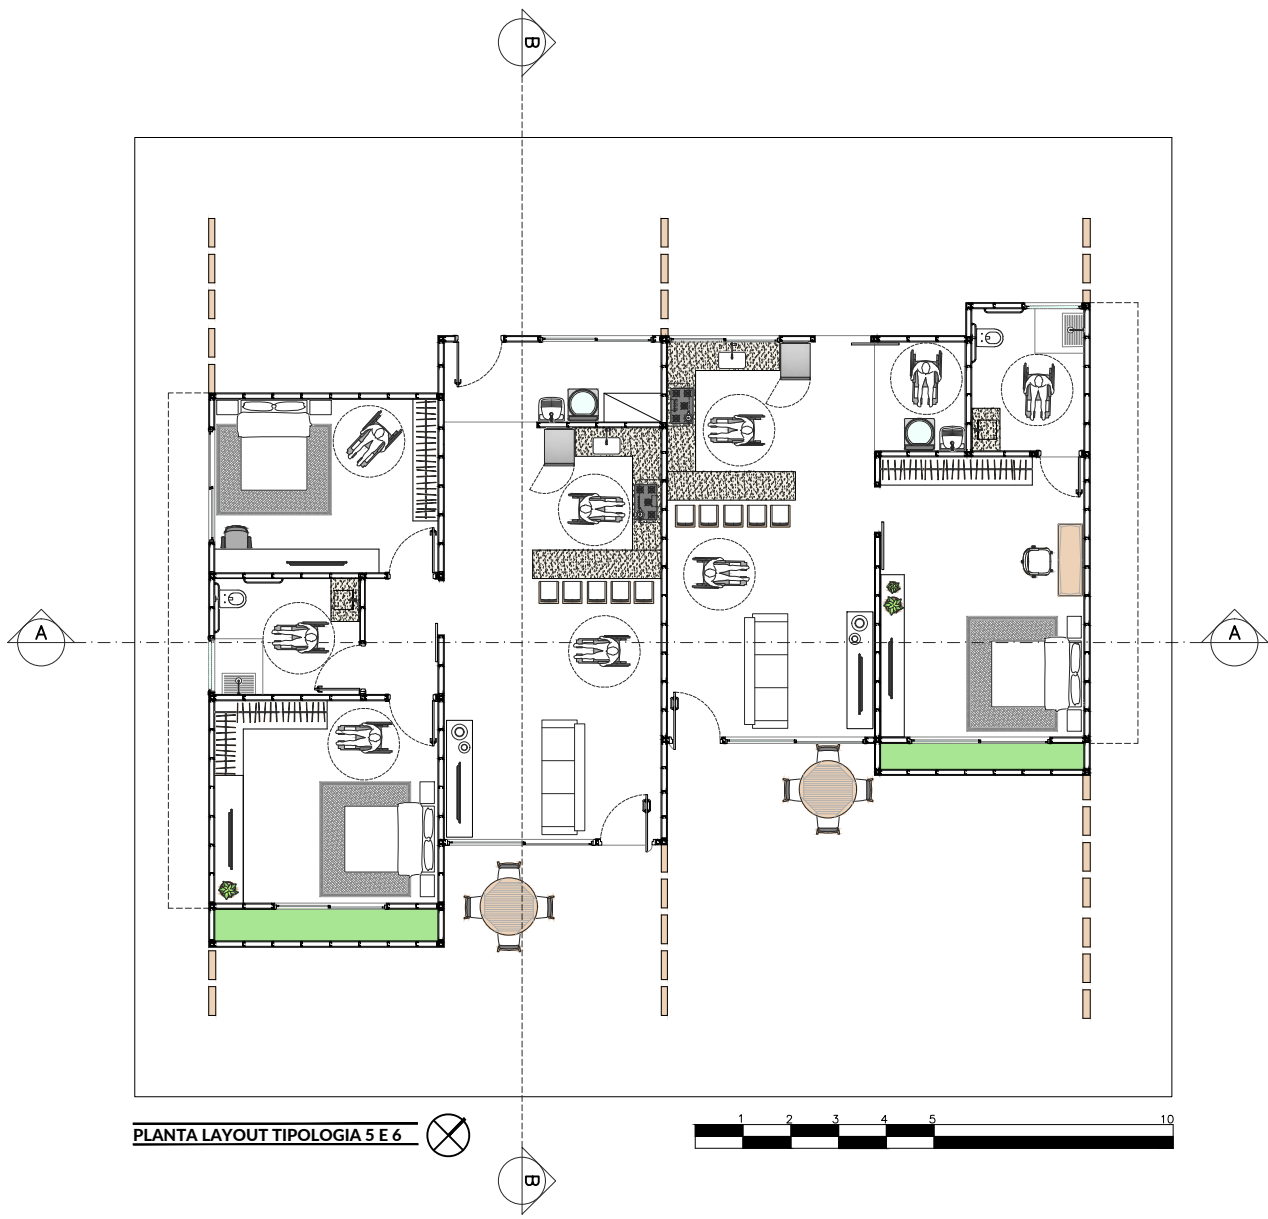



PRODUCED BY AN AUTODESK STUDENT VERSION

PRODUCED BY AN AUTODESK STUDENT VERSION

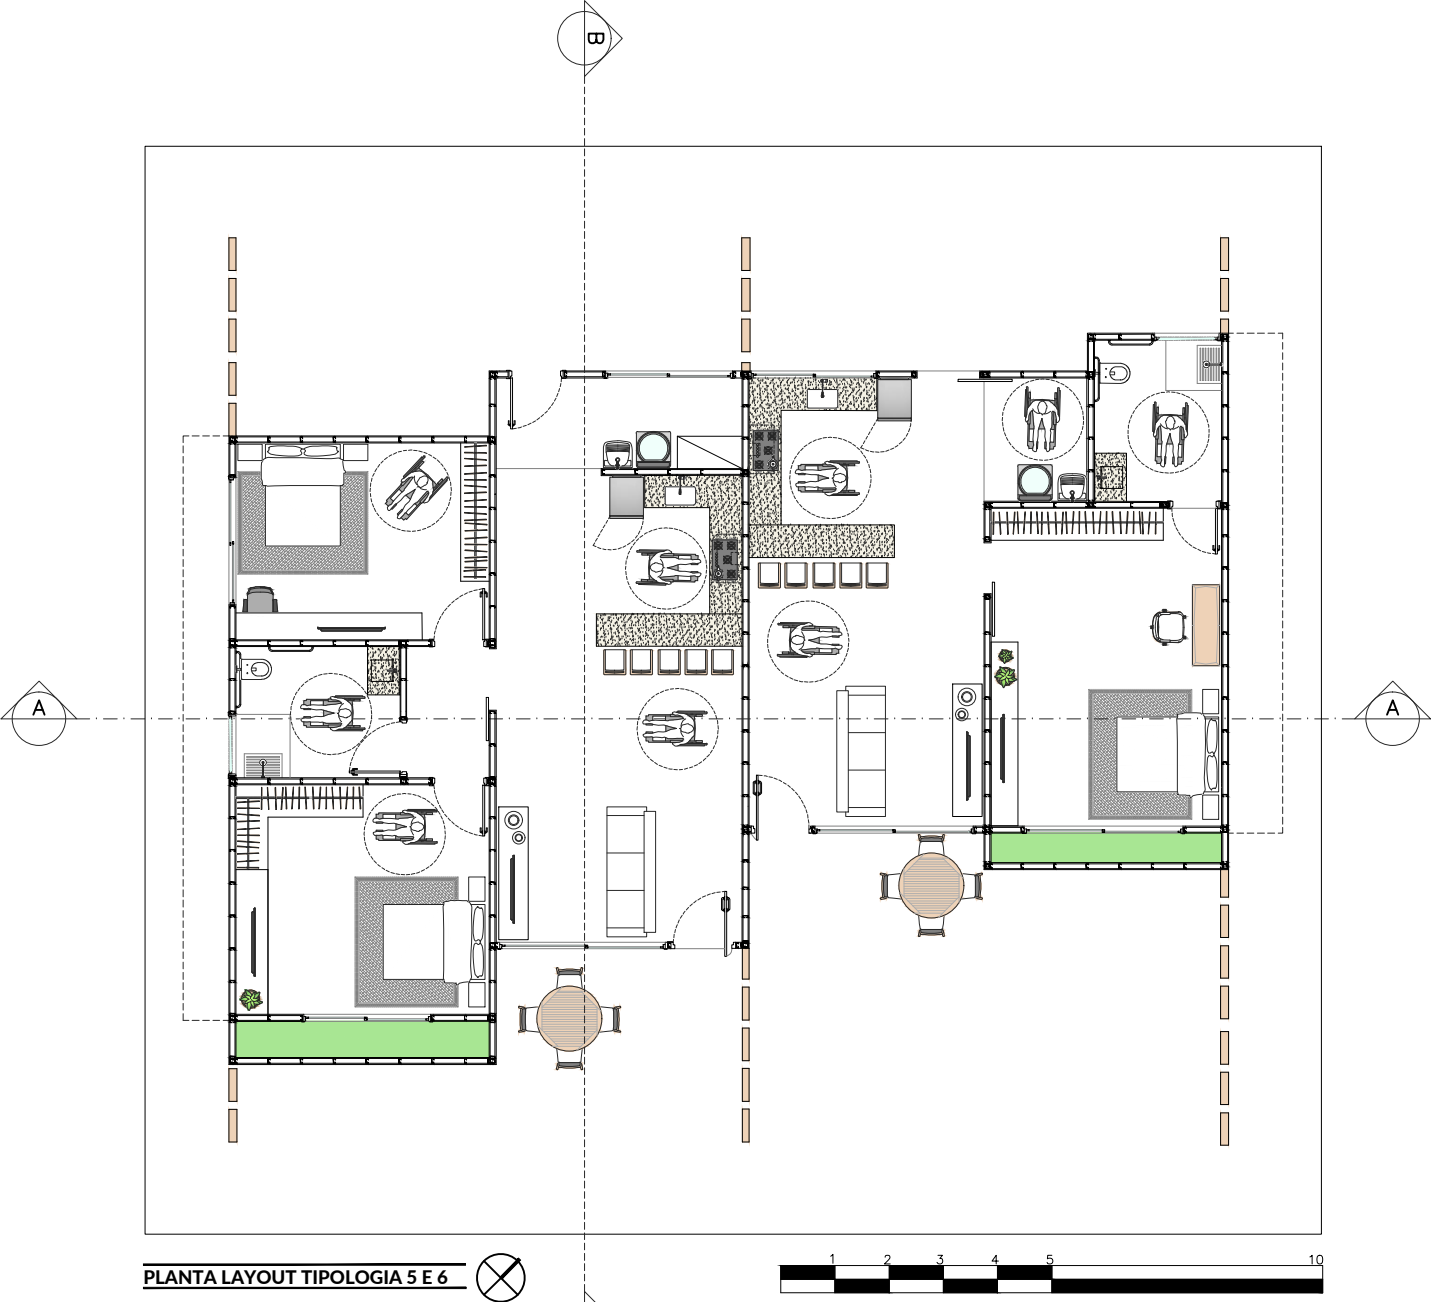


PLANTA LAYOUT TIPOLOGIA 5 E 6

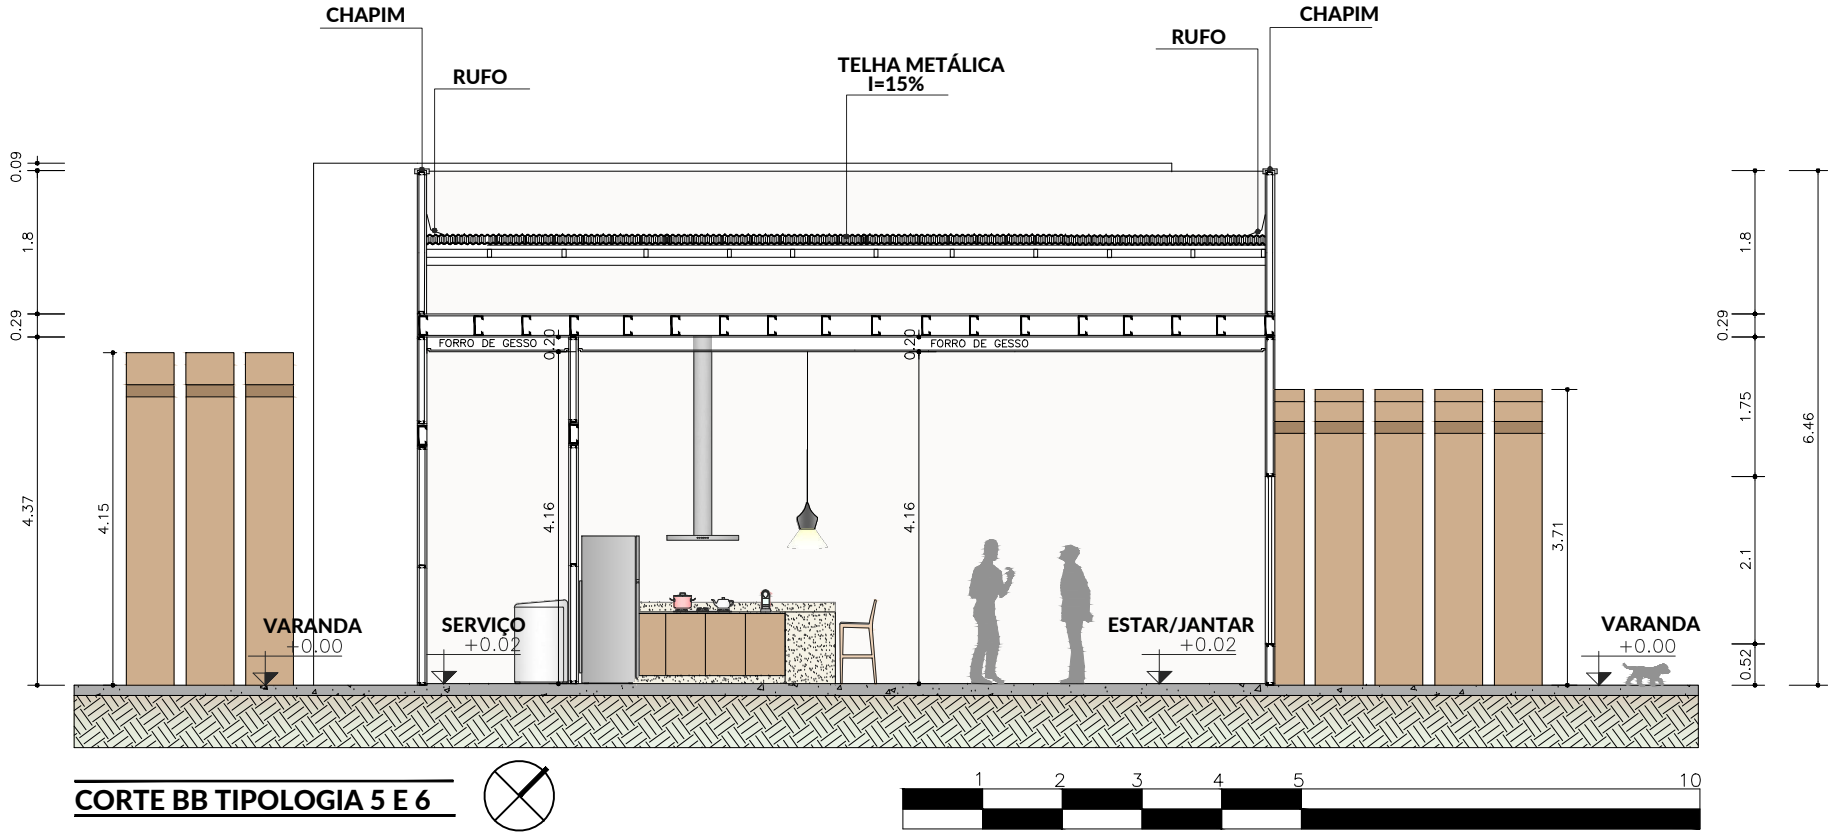

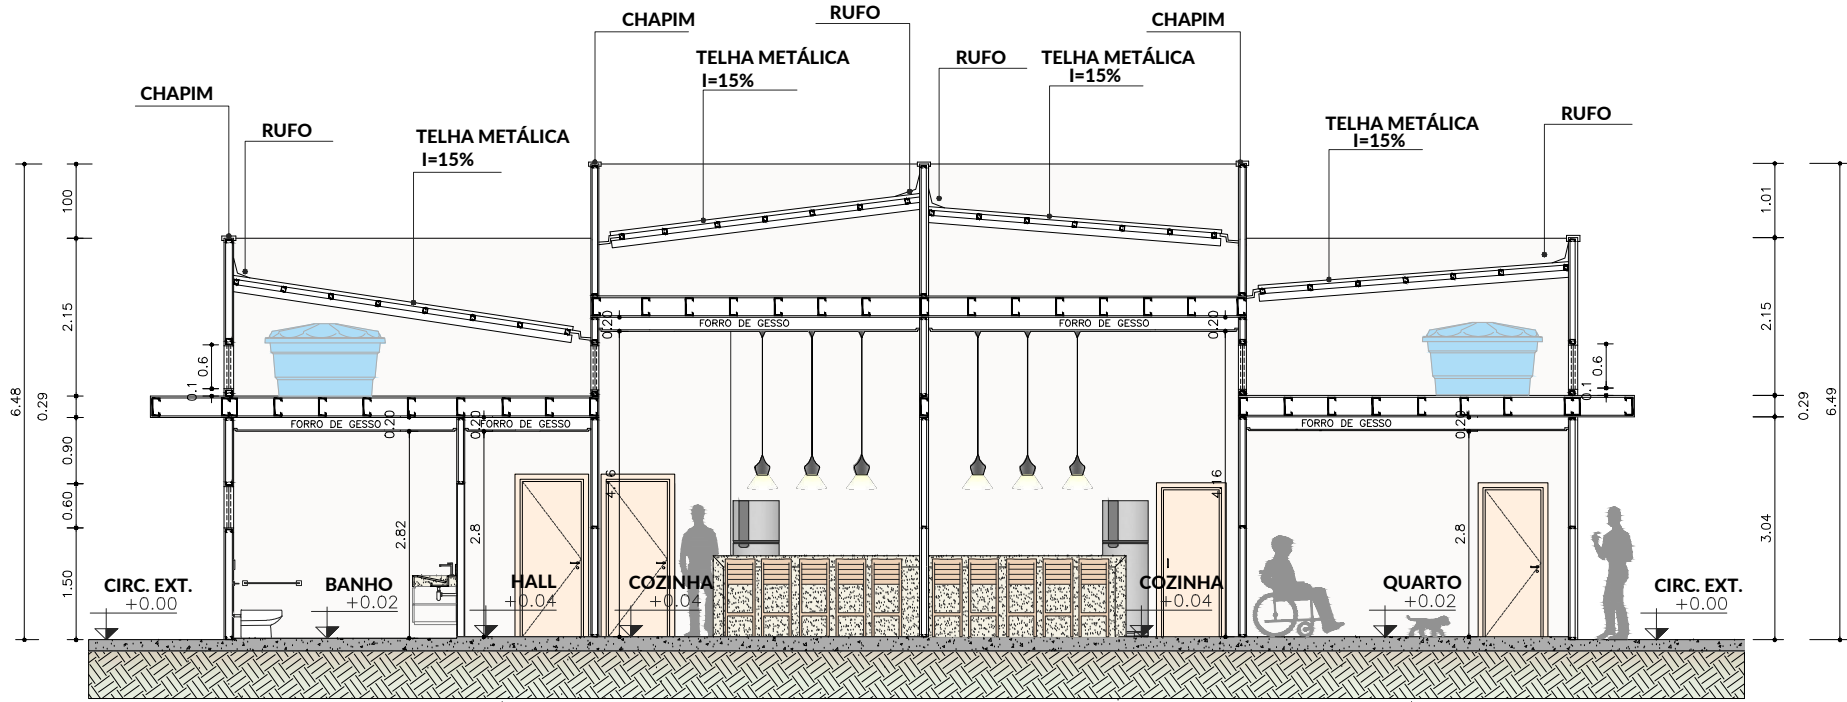

CORTE AA TIPOLOGIA 5 E 6



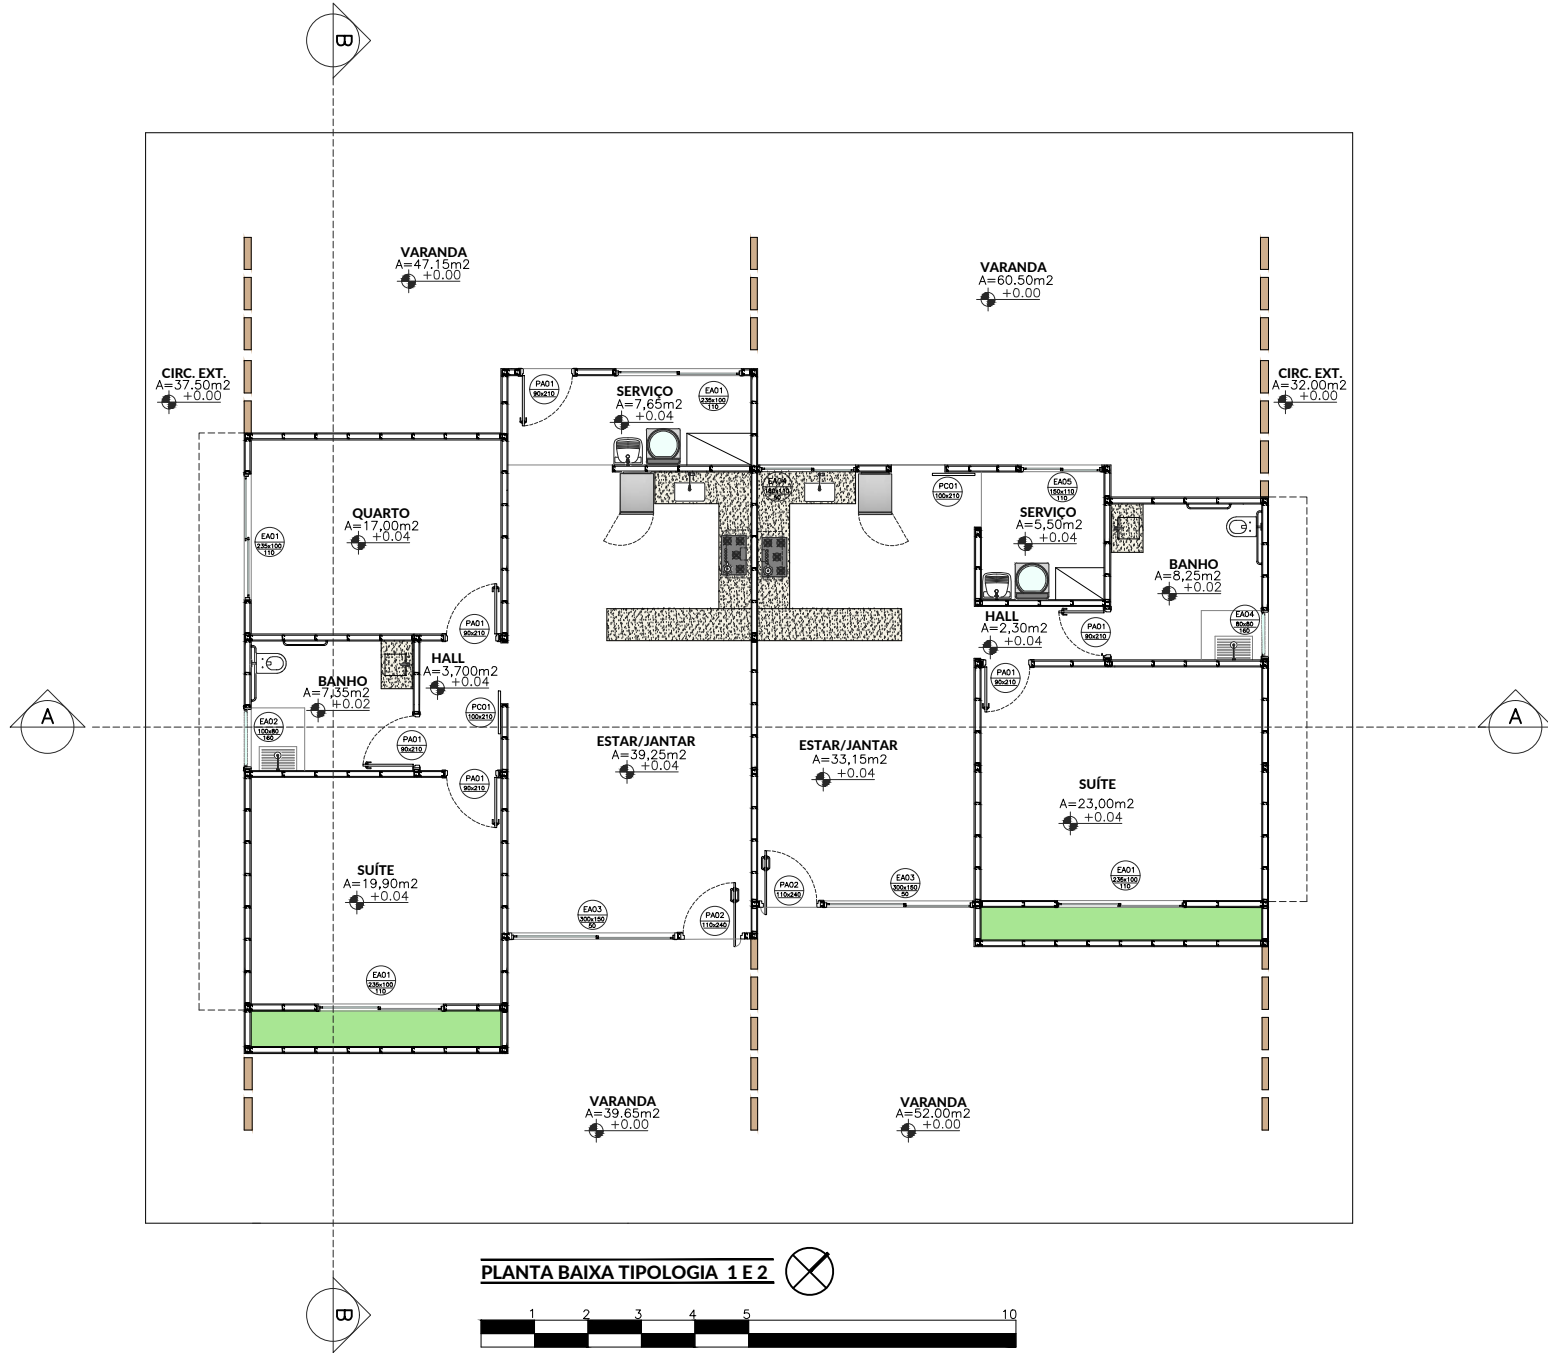

PLANTA BAIXA TIPOLOGIA 1 E 2

